


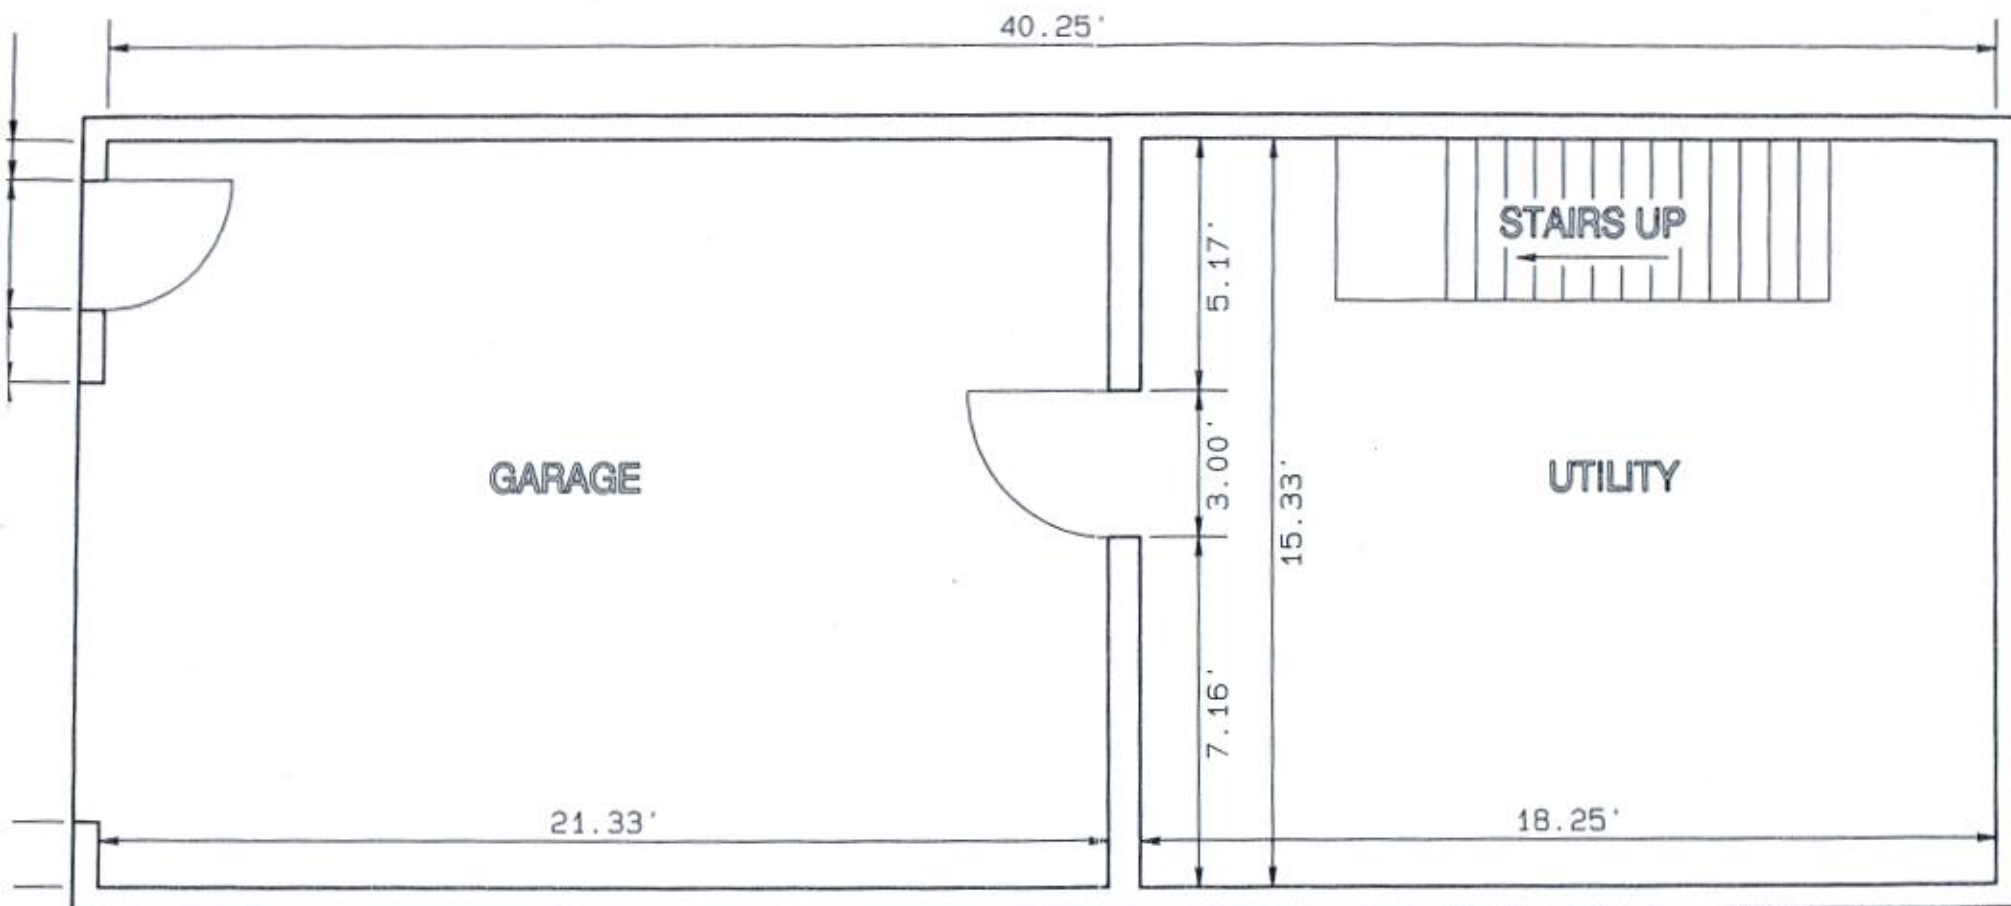


ALTAVILLA

**TYPICAL FLOOR PLAN
BASEMENT**

(608 SQUARE FEET)

SCALE: 1/4" = 1'

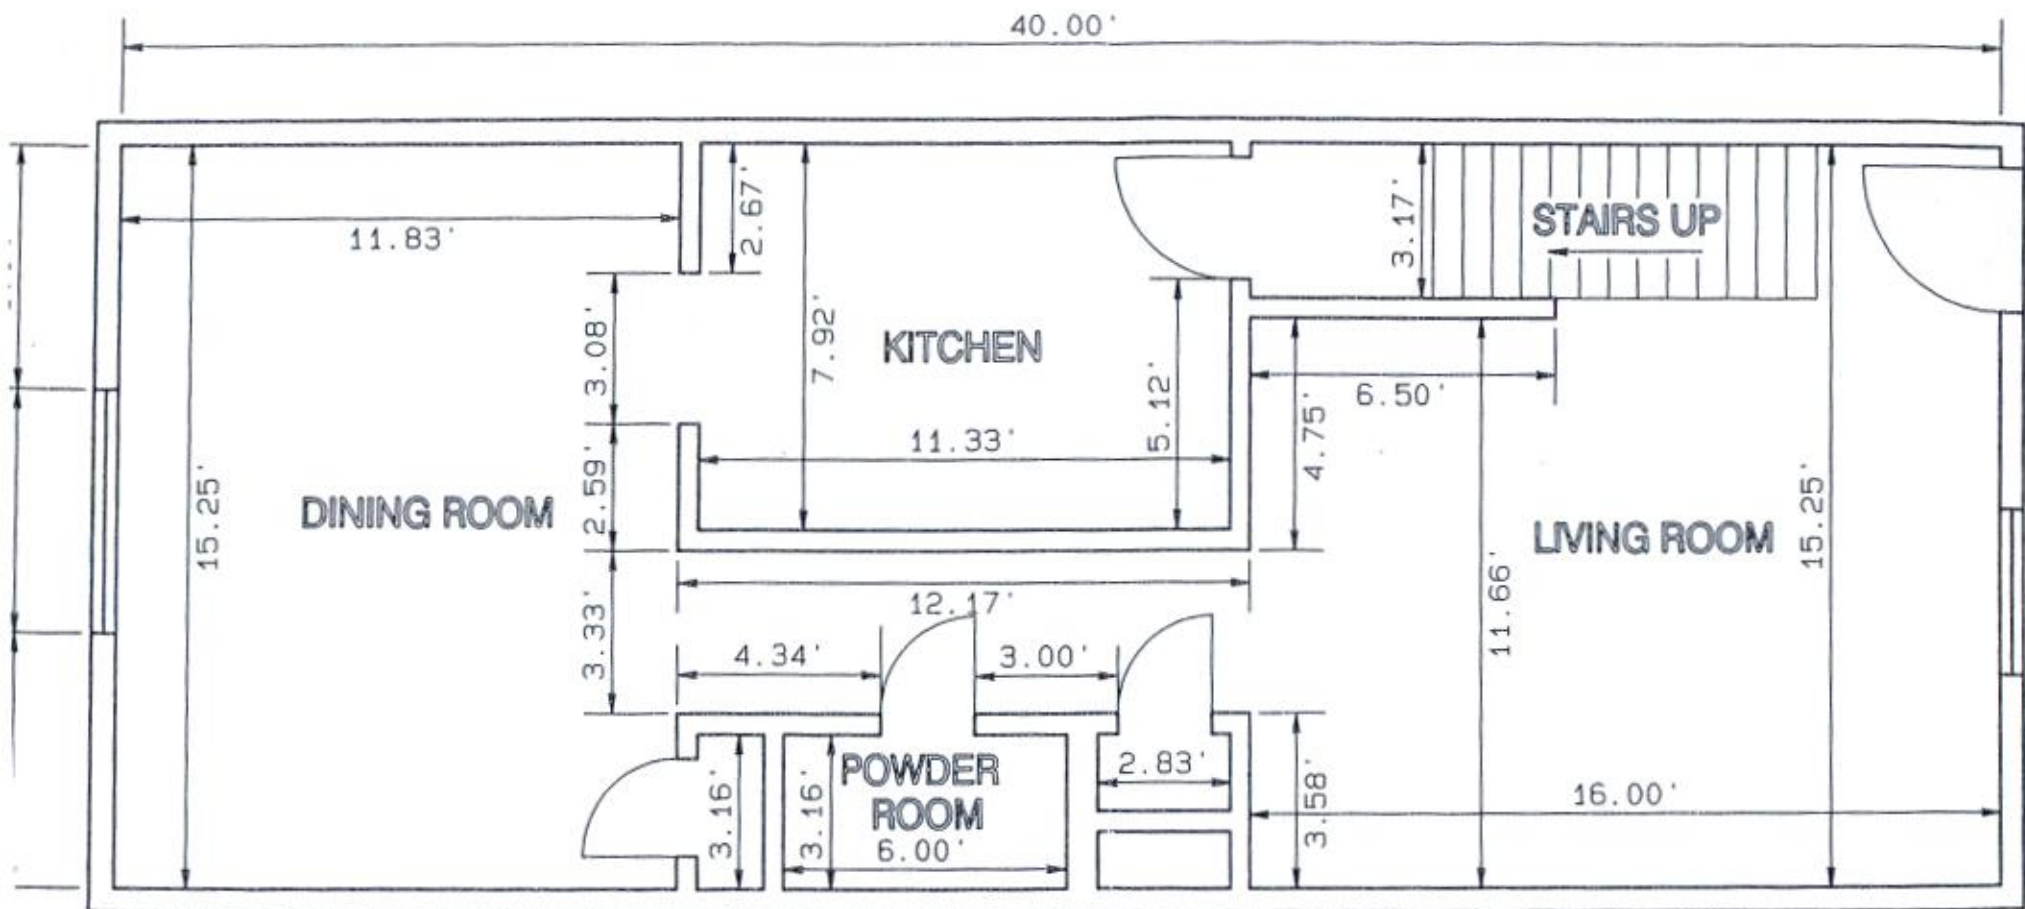


ALTAVILLA

TYPICAL FLOOR PLAN

FIRST FLOOR

(563 SQUARE FEET)

SCALE: 1/4" = 1'

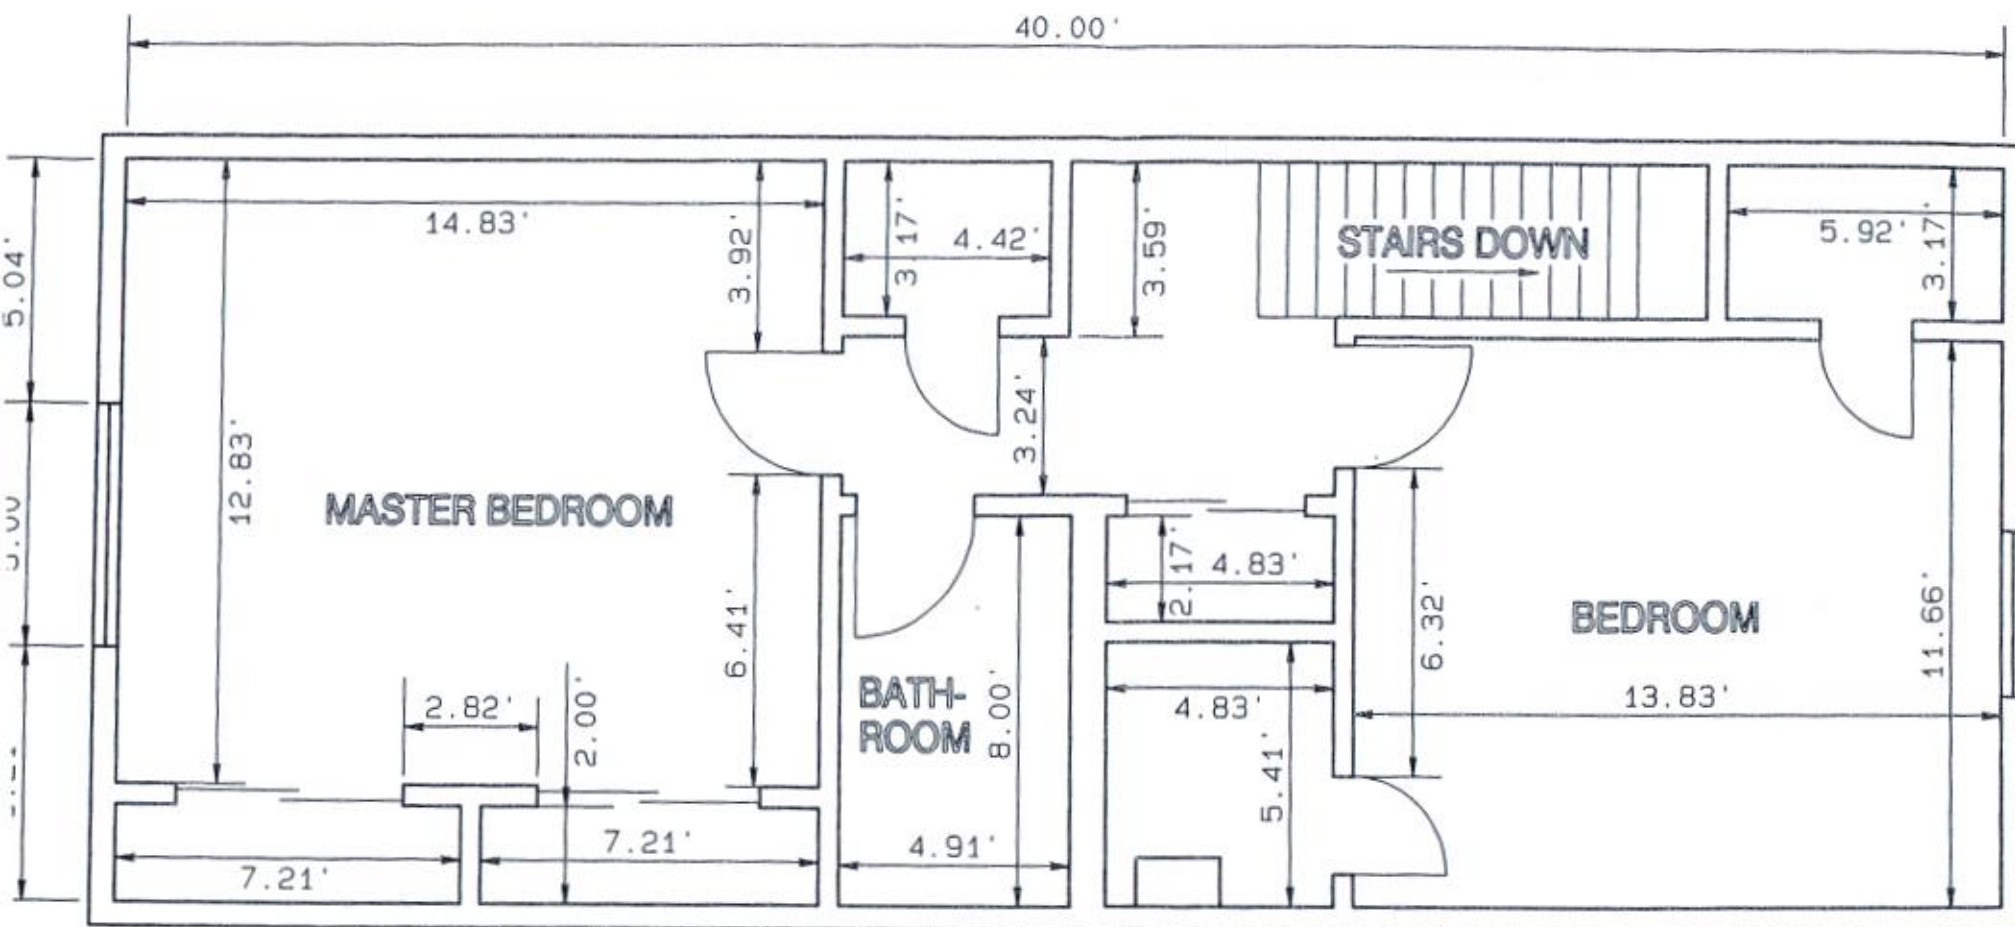

ALTAVILLA

**TYPICAL FLOOR PLAN
SECOND FLOOR**

(567 SQUARE FEET)

SCALE: 1/4" = 1'